


VER	AMENDMENT	AUTHORISED BY	DATE

LIMITED IN DEPTH TO 60.96 METRES

**PRELIMINARY ONLY UNLODGED VERSION
SUBJECT TO LANDGATE AUDIT**
 This plan is
 -Current as at 9.9.09
 -Subject to change without notice
 -Not intended for design use, a **LANDGATE CERTIFIED**
CORRECT copy should be obtained for such purposes.

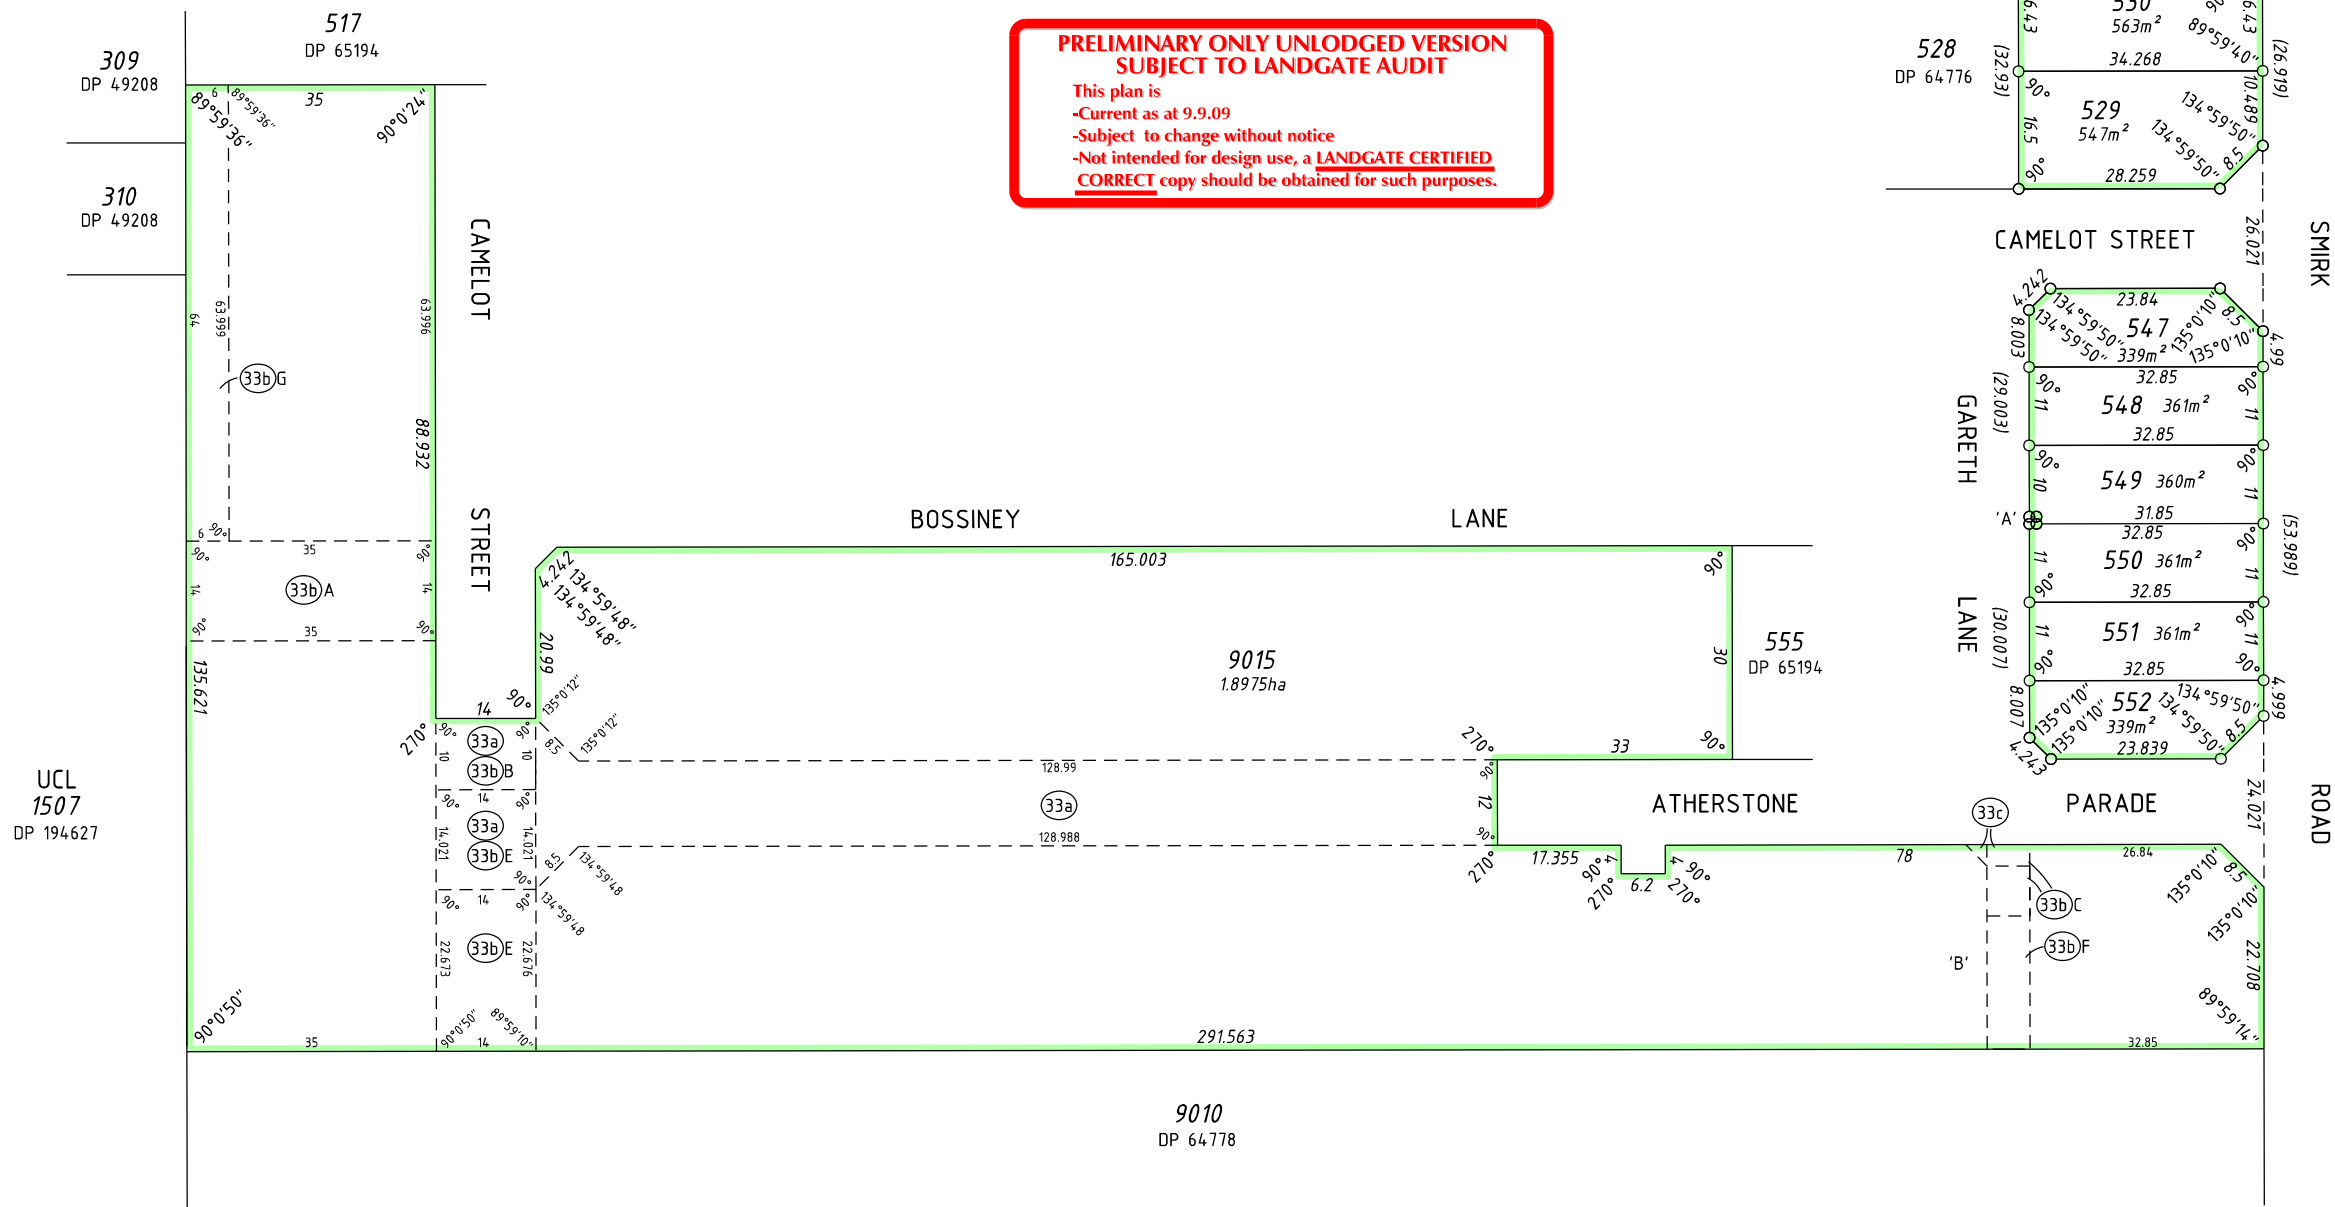

UCL
1507
DP 194627

TYPE FREEHOLD
PURPOSE SUBDIVISION

PLAN OF
**LOTS 529, 530,
547 - 552, 9015 &
RESTRICTIVE COVENANT**


DISTRICT PEEL ESTATE (COCKBURN SOUND)	SSA YES/NO
TOWNSITE	FORMER TENURE
DPI FILE	LOT 9014 DP 65194
LOCAL AUTHORITY CITY OF ROCKINGHAM	
LOCALITY BALDIVIS	FIELD BOOK 103350 (SAM 4064)
ON	
INDEX SEE SMART PLAN	

SCALE: 1:750 AT A2 SCALE
 ALL DISTANCES ARE IN METRES
 SURVEYOR'S CERTIFICATE - Reg 54
 I. PHILIP GEORGE JONATH
 hereby certify that this is accurate and is a correct representation of the (a) *survey; and /or (b) *calculations from measurements (*delete if inapplicable) undertaken for the purposes of this plan and that it complies with the relevant written law(s) in relation to which it is lodged.
 Licensed Surveyor Date


SURVEYING & DRAFTING BY WHELANS (WA) PTY LTD (08) 9443 1511 www.whelans.com.au		
LODGED	TYPE OF VALIDATION	APPROVED BY
DATE	FULL AUDIT	LEGAL AUDIT
FEE PAID	LEGAL COMPONENT	FILE 133643
ASSESS No.	DOCKET PLAN/DIAG	Delegated Under S.16 P & D ACT 2005
	CERTIFIED CORRECT	DATE
	I.S.C.	
	F.S.C.	

INTERESTS AND NOTIFICATIONS						
SUBJECT	PURPOSE	STATUTORY REFERENCE	ORIGIN	LAND BURDENED	BENEFIT TO	COMMENTS
33a	EASEMENT (DRAINAGE)	SEC 167 OF THE P&D ACT, REG 33(a)	DP 64776	LOT 9015	CITY OF ROCKINGHAM	
33bA 33bB 33bC	EASEMENT (WATER SUPPLY & SEWERAGE)	SEC 167 OF THE P&D ACT, REG 33(b)	DP 64776	LOT 9015	WATER CORPORATION	
33bE 33bF 33bG	EASEMENT (SEWERAGE)	SEC 167 OF THE P&D ACT, REG 33(b)	DP 64776	LOT 9015	WATER CORPORATION	
33c	EASEMENT (ELECTRICITY SUPPLY)	SEC 167 OF THE P&D ACT, REG 33(c)	DP 64776	LOT 9015	ELECTRICITY NETWORKS CORPORATION	
	RESTRICTIVE COVENANT	SEC 136D OF THE TLA	THIS PLAN & DOC	ALL LOTS EXCEPT 9015	ALL LOTS EXCEPT 9015	

SEE SHEET FOR SURVEY INFORMATION
 SURVEY CARRIED OUT UNDER REG 26A
 SPECIAL SURVEY AREA GUIDELINES

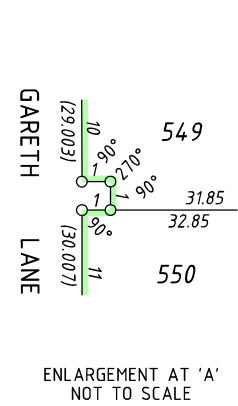

ENLARGEMENT AT 'A'
NOT TO SCALE

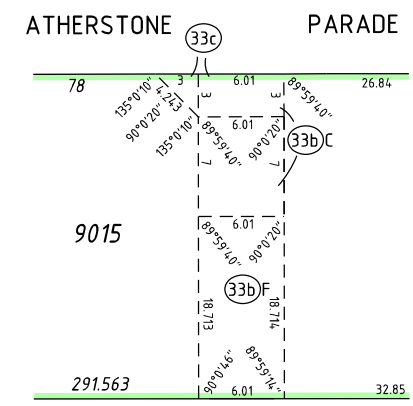

ENLARGEMENT AT 'B'
NOT TO SCALE



S:/projects/11/11333/cartto/11333dp19.dgn
 fp018-7-090819-dp19.acs FP-11333-058-VER 1.0

IN ORDER FOR DEALINGS
 SUBJECT TO
 FOR INSPECTOR OF PLANS & SURVEYS / AUTHORIZED LAND OFFICER DATE
 APPROVED REG 26A (4)
 INSPECTOR OF PLANS & SURVEYS / AUTHORIZED LAND OFFICER DATE



DEPOSITED PLAN
65182
 SHEET 1 OF 1
 VERSION 1