

VER	AMENDMENT	AUTHORISED BY	DATE

LIMITED IN DEPTH TO 60.96 METRES

TYPE	FREEHOLD
PURPOSE	SUBDIVISION

PLAN OF

**LOTS 685-693, 9007,
ROADS, EASEMENT &
RESTRICTIVE COVENANT**

DISTRICT	PEEL ESTATE (COCKBURN SOUND)	SSA YES/NO	
TOWNSITE		FORMER TENURE	
DPI FILE		LOT 9000	DP 61436
LOCAL AUTHORITY	CITY OF ROCKINGHAM	FIELD BOOK	103350 (SAM 4064)
LOCALITY	BALDISVIL	INDEX	ON SEE SMART PLAN

SCALE: 1:750 AT A2 SIZE ALL DISTANCES ARE IN METRES

SURVEYOR'S CERTIFICATE - Reg 54
I, PHILIP GEORGE JONATH
hereby certify that this is accurate and is a correct representation of the
(a) *survey; and /or
(b) *calculations from measurements
[*delete if inapplicable]
undertaken for the purposes of this plan and that it complies with the relevant written law(s) in relation to which it is lodged

SURVEYOR'S CERTIFICATE - Compiled
I hereby certify that this compiled plan (a) is a correct and accurate representation of the survey(s) of subject land; and (b) is in accordance with the relevant law in relation to which it is lodged.

Licensed Surveyor Date

SURVEYING & DRAFTING BY WHELANS (WA) PTY LTD (08) 9443 1511 www.whelans.com.au		
LODGED	TYPE OF VALIDATION	APPROVED BY
DATE	FULL AUDIT	WESTERN AUSTRALIAN PLANNING COMMISSION
FEE PAID	LEGAL COMPONENT	FILE
ASSESS No.	DOCKET PLAN/DIAG	133518
	CERTIFIED CORRECT	Delegated Under S.16 P & D ACT 2005
	I.S.C.	DATE
	F.S.C.	

IN ORDER FOR DEALINGS

SUBJECT TO

FOR INSPECTOR OF PLANS & SURVEYS / AUTHORIZED LAND OFFICER DATE

APPROVED REG 26A (4)

INSPECTOR OF PLANS & SURVEYS / AUTHORIZED LAND OFFICER DATE


INSPECTOR OF PLANS & SURVEYS / AUTHORIZED LAND OFFICER DATE



DEPOSITED PLAN

64774

SHEET	1	OF	1
VERSION	1		

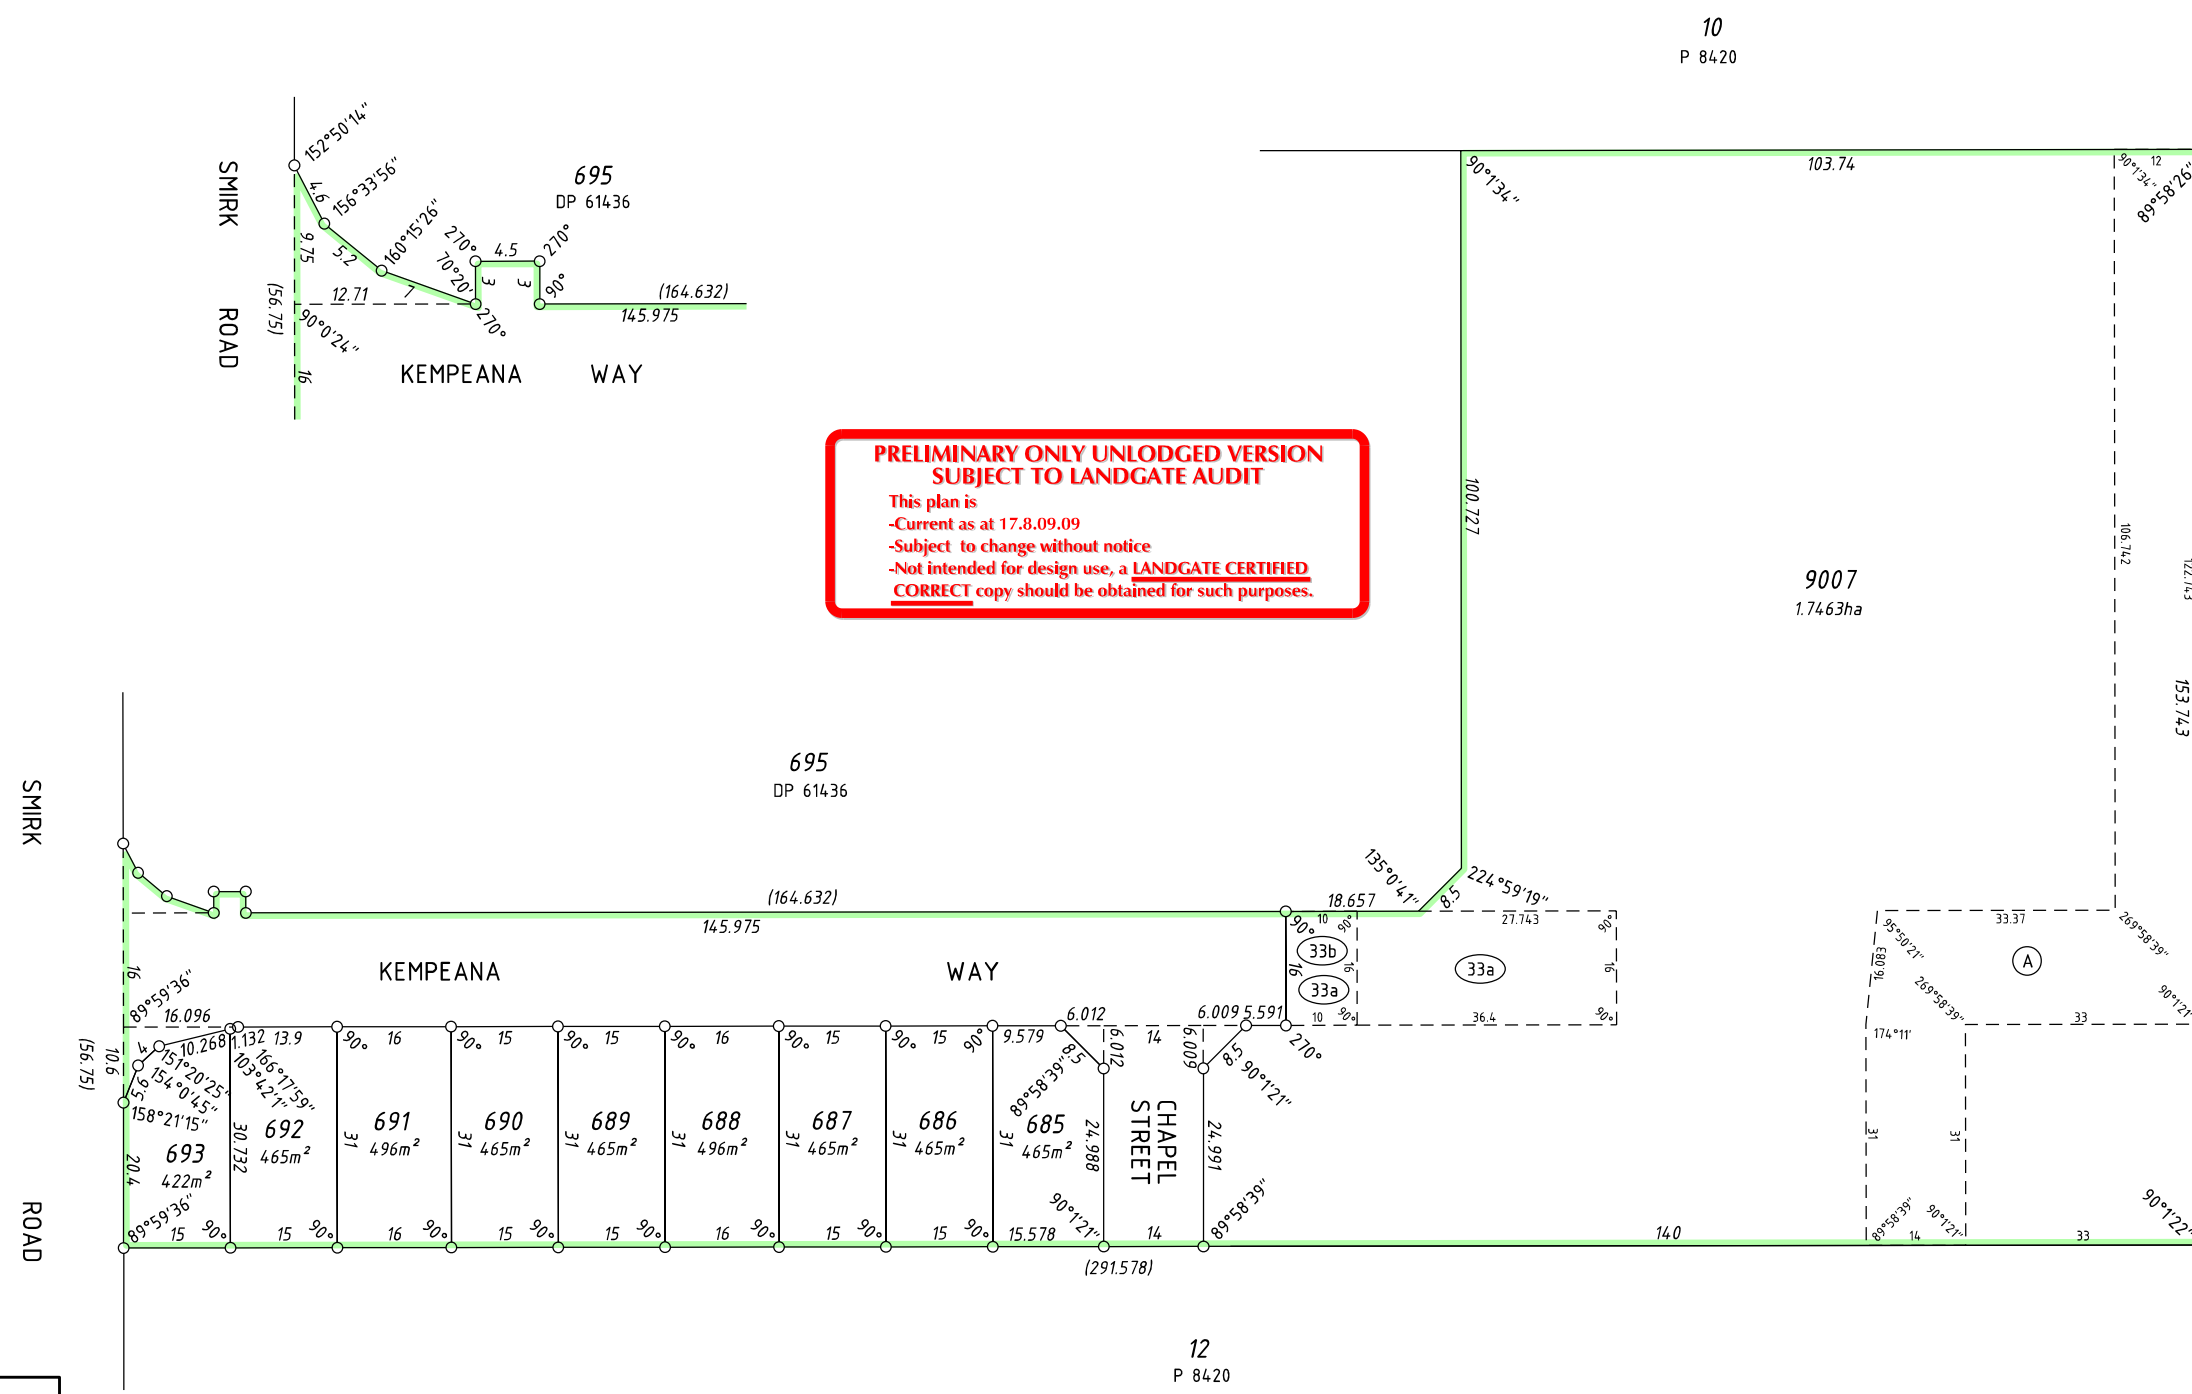

PRELIMINARY ONLY UNLODGED VERSION
SUBJECT TO LANDGATE AUDIT

This plan is
-Current as at 17.8.09.09
-Subject to change without notice
-Not intended for design use, a **LANDGATE CERTIFIED CORRECT** copy should be obtained for such purposes.

INTERESTS AND NOTIFICATIONS

SUBJECT	PURPOSE	STATUTORY REFERENCE	ORIGIN	LAND BURDENED	BENEFIT TO	COMMENTS
(A)	EASEMENT		DOC	LOT 9007	WATER CORPORATION	(SEWERAGE)
(33a)	EASEMENT (DRAINAGE)	SEC 167 OF THE P&D ACT, REG 33(a)	THIS PLAN	LOT 9007	WATER CORPORATION	
(33b)	EASEMENT (WATER SUPPLY)	SEC 167 OF THE P&D ACT, REG 33(b)	THIS PLAN	LOT 9007	WATER CORPORATION	
	RESTRICTIVE COVENANT	SEC 136D OF THE TLA	THIS PLAN & DOC	ALL LOTS EXCEPT 9007	ALL LOTS EXCEPT 9007	

SEE SHEET FOR SURVEY INFORMATION

SURVEY CARRIED OUT UNDER REG 26A
SPECIAL SURVEY AREA GUIDELINES

