


VER	AMENDMENT	AUTHORISED BY	DATE

LIMITED IN DEPTH TO 60.96 METRES

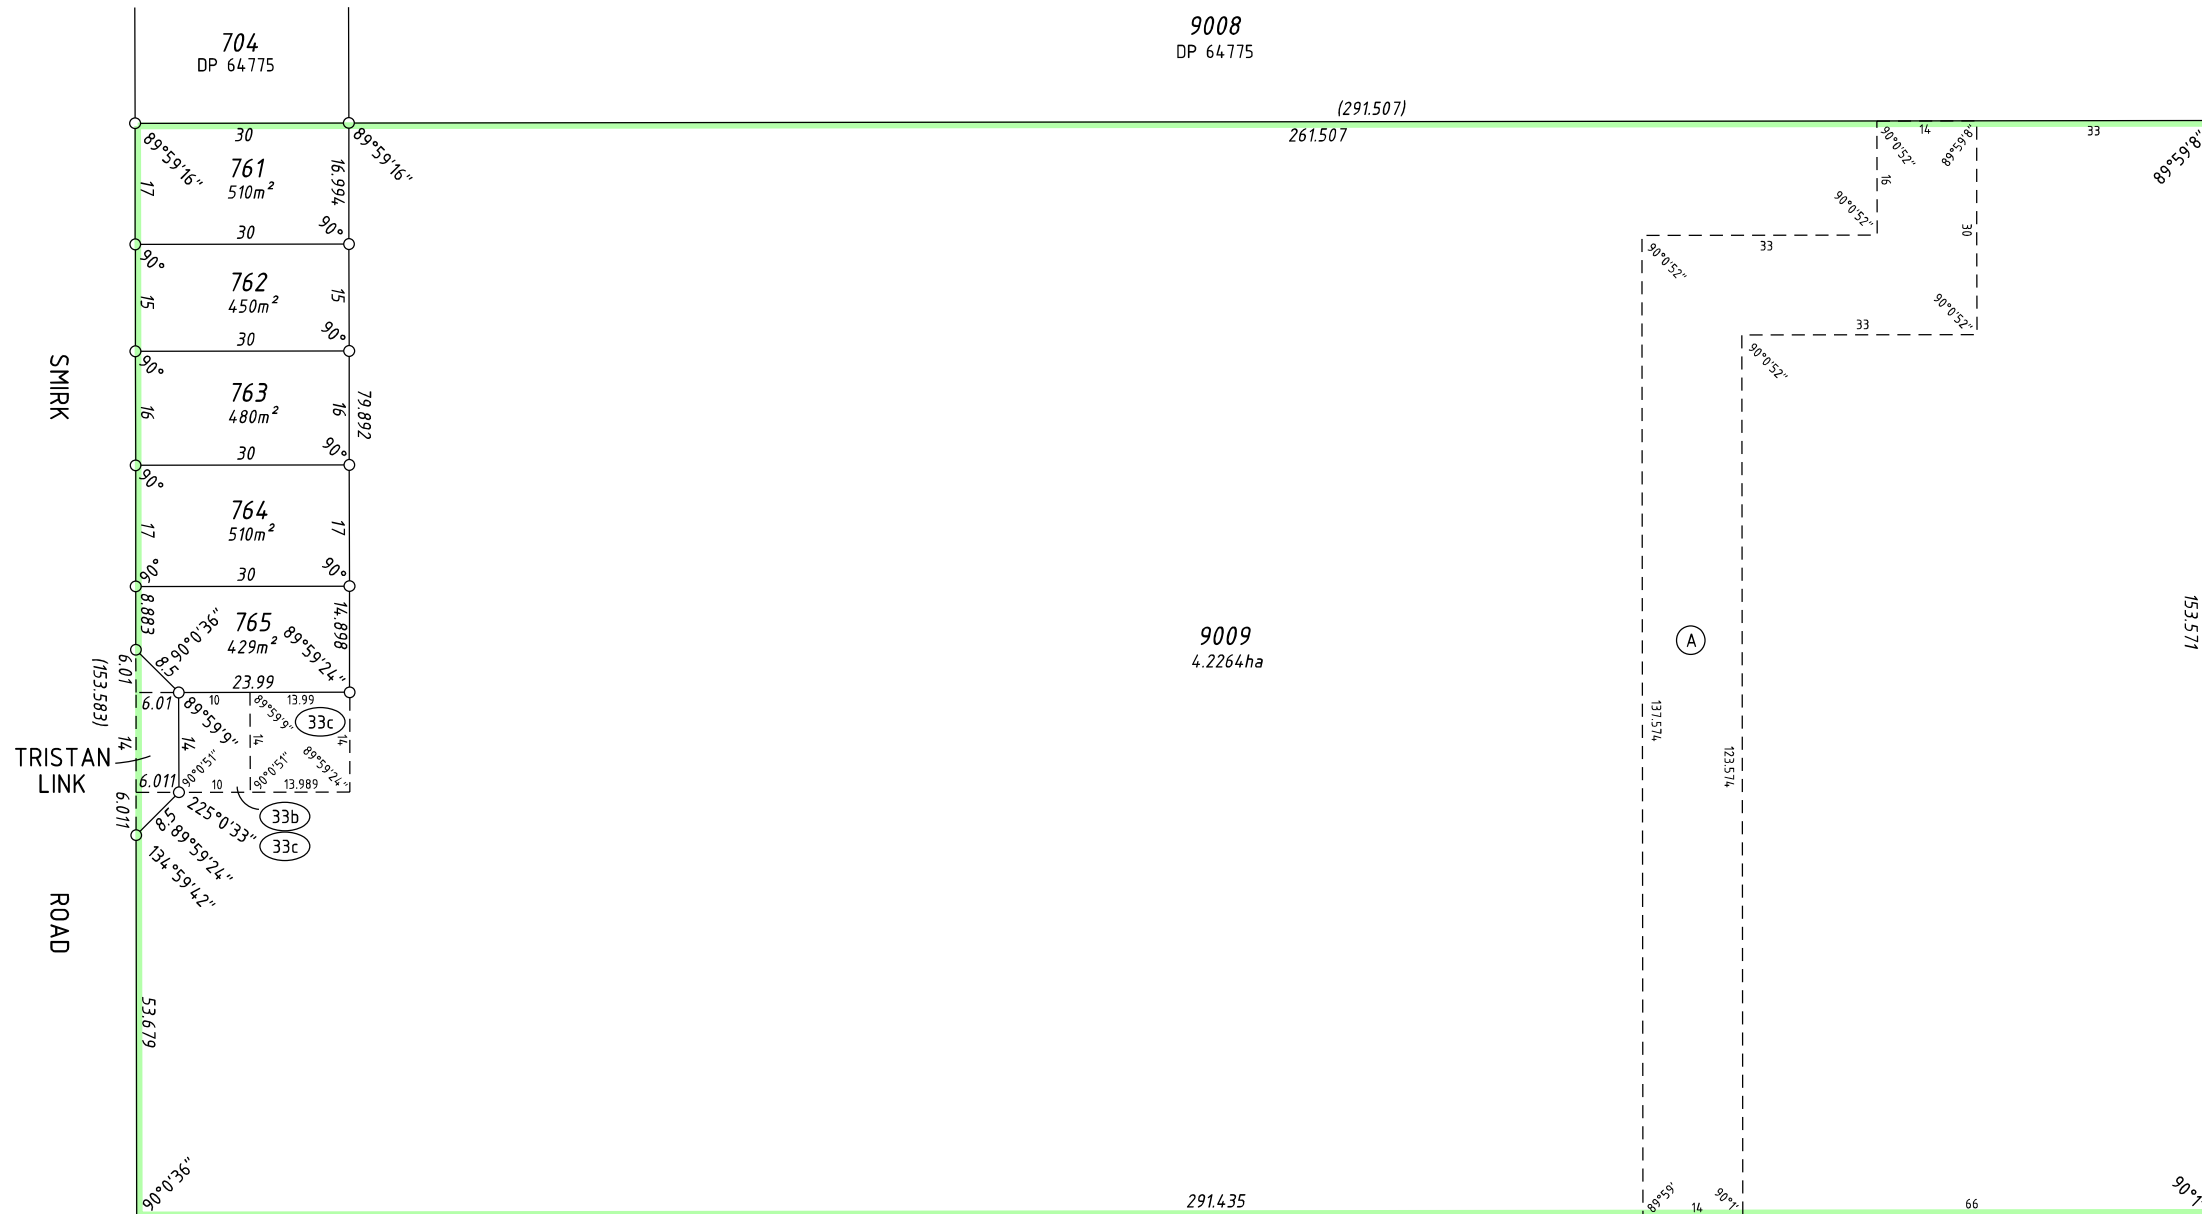

**PRELIMINARY ONLY UNLODGED VERSION
SUBJECT TO LANDGATE AUDIT**

This plan is
 -Current as at 18.8.09
 -Subject to change without notice
 -Not intended for design use, a **LANDGATE CERTIFIED CORRECT** copy should be obtained for such purposes.

SEE SHEET FOR SURVEY INFORMATION

SURVEY CARRIED OUT UNDER REG 26A
SPECIAL SURVEY AREA GUIDELINES

9005
DP 63363

INTERESTS AND NOTIFICATIONS

SUBJECT	PURPOSE	STATUTORY REFERENCE	ORIGIN	LAND BURDENED	BENEFIT TO	COMMENTS
(A)	EASEMENT		DOC	LOT 9009	WATER CORPORATION	(SEWERAGE)
(33b)	EASEMENT (WATER SUPPLY)	SEC 167 OF THE P&D ACT, REG 33(b)	THIS PLAN	LOT 9009	WATER CORPORATION	
(33c)	EASEMENT (ELECTRICITY SUPPLY)	SEC 167 OF THE P&D ACT, REG 33(c)	THIS PLAN	LOT 9009	ELECTRICITY NETWORKS CORPORATION	
	RESTRICTIVE COVENANT	SEC 136D OF THE TLA	THIS PLAN & DOC	ALL LOTS EXCEPT 9009	ALL LOTS EXCEPT 9009	

TYPE FREEHOLD
PURPOSE SUBDIVISION

PLAN OF
**LOTS 761-765, 9009,
ROAD, EASEMENTS &
RESTRICTIVE COVENANT**

DISTRICT PEEL ESTATE (COCKBURN SOUND)	SSA YES/NO
TOWNSITE	FORMER TENURE
DPI FILE	LOT 13 P 8420 C/T 1426/924
LOCAL AUTHORITY CITY OF ROCKINGHAM	FIELD BOOK
LOCALITY BALDIVIS	
ON	
INDEX SEE SMART PLAN	

SCALE: 1:750 AT A2 SIZE ALL DISTANCES ARE IN METRES

SURVEYOR'S CERTIFICATE - Reg 54
I, PHILIP GEORGE JONATH hereby certify that this is accurate and is a correct representation of the (a) survey; and /or (b) *calculations from measurements (*delete if inapplicable) undertaken for the purposes of this plan and that it complies with the relevant written law(s) in relation to which it is lodged.

SURVEYOR'S CERTIFICATE - Compiled
I hereby certify that this compiled plan (a) is a correct and accurate representation of the survey(s) of subject land; and (b) is in accordance with the relevant law in relation to which it is lodged.

SURVEYING & DRAFTING BY
WHELANS (WA) PTY LTD
(08) 9443 1511 www.whelans.com.au

LODGED	TYPE OF VALIDATION	APPROVED BY
DATE	FULL AUDIT	WESTERN AUSTRALIAN PLANNING COMMISSION
FEE PAID	LEGAL COMPONENT	FILE 135845
ASSESS No.	DOCKET PLAN/DIAG	Delegated Under S.16 P & D ACT 2005
	CERTIFIED CORRECT	DATE
	I.S.C.	
	F.S.C.	

IN ORDER FOR DEALINGS

SUBJECT TO

FOR INSPECTOR OF PLANS & SURVEYS / AUTHORIZED LAND OFFICER DATE

APPROVED REG 26A (4)

INSPECTOR OF PLANS & SURVEYS / AUTHORIZED LAND OFFICER DATE



DEPOSITED PLAN
64777

