


VER	AMENDMENT	AUTHORISED BY	DATE

LIMITED IN DEPTH TO 60.96 METRES

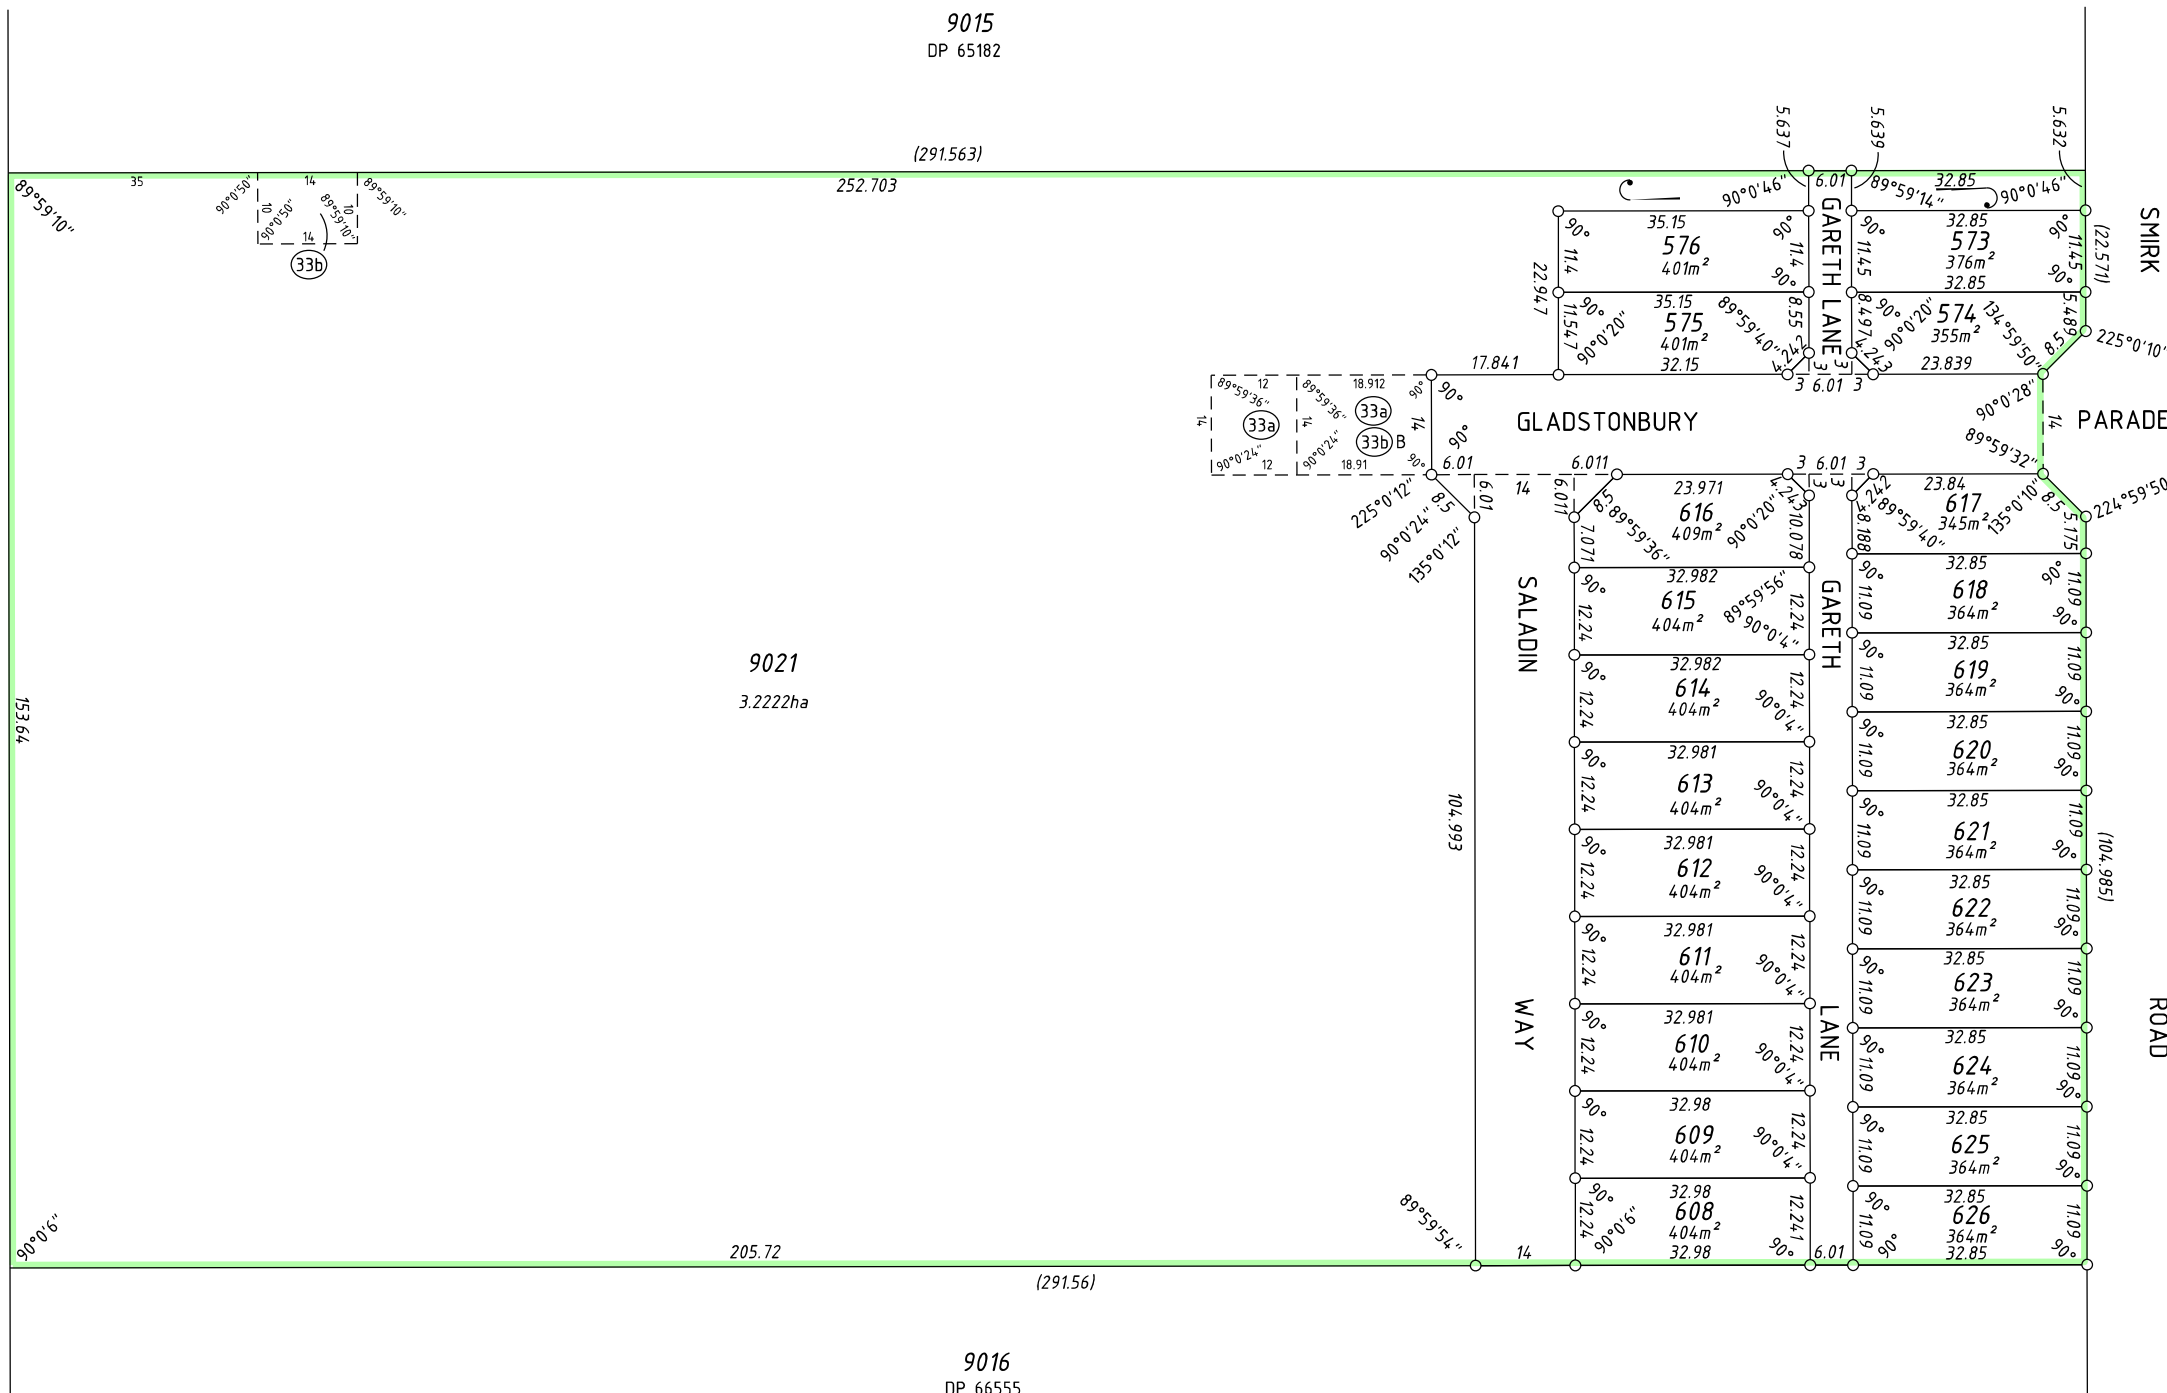

UCL
1507
DP 194627

9021
3.2222ha

9015
DP 65182

9016
DP 66555

**PRELIMINARY ONLY UNLODGED VERSION
SUBJECT TO LANDGATE AUDIT**

This plan is
 -Current as at 19.7.2010
 -Subject to change without notice
 -Not intended for design use, a **LANDGATE CERTIFIED CORRECT** copy should be obtained for such purposes.

SEE SHEET FOR SURVEY INFORMATION

SURVEY CARRIED OUT UNDER REG 26A
SPECIAL SURVEY AREA GUIDELINES

INTERESTS AND NOTIFICATIONS

SUBJECT	PURPOSE	STATUTORY REFERENCE	ORIGIN	LAND BURDENED	BENEFIT TO	COMMENTS
33b	EASEMENT (SEWERAGE)	SEC 167 OF THE P&D ACT, REG 33(b)	DP 64478	LOT 9021	WATER CORPORATION	
33a	EASEMENT (DRAINAGE)	SEC 167 OF THE P&D ACT, REG 33(a)	THIS PLAN	LOT 9021	CITY OF ROCKINGHAM	
33b	EASEMENT (WATER SUPPLY)	SEC 167 OF THE P&D ACT, REG 33(b)	THIS PLAN	LOT 9021	WATER CORPORATION	
	RESTRICTIVE COVENANT	SEC 136D OF THE TLA	THIS PLAN & DOC	ALL LOTS EXCEPT LOT 9021	ALL LOTS EXCEPT LOT 9021	

TYPE FREEHOLD
PURPOSE SUBDIVISION

PLAN OF
**LOTS 573-576, 608-626,
9021, ROADS, EASEMENTS
& RESTRICTIVE COVENANT**

DISTRICT PEEL ESTATE (COCKBURN SOUND)	SSA YES/NO
TOWNSITE	FORMER TENURE
DPI FILE	LOT 9010 DP 64778 C/T 2731/182
LOCAL AUTHORITY CITY OF ROCKINGHAM	
LOCALITY BALDIVIS	FIELD BOOK 103350 (SAM 4064)
INDEX ON SEE SMART PLAN	

SCALE: 1:750 AT A2 SIZE
ALL DISTANCES ARE IN METRES

SURVEYOR'S CERTIFICATE - Reg 54
I, PHILIP GEORGE JONATH
hereby certify that this is accurate and is a correct representation of the
(a) *survey; and /or
(b) *calculations from measurements
[*delete if inapplicable]
undertaken for the purposes of this plan and that it complies with the relevant written law(s) in relation to which it is lodged.

SURVEYOR'S CERTIFICATE - Compiled
I hereby certify that this compiled plan (a) is a correct and accurate representation of the survey(s) of subject land; and (b) is in accordance with the relevant law in relation to which it is lodged.

Licensed Surveyor Date

SURVEYING & DRAFTING BY
WHELANS (WA) PTY LTD
(08) 9443 1511 www.whelans.com.au

LODGED	TYPE OF VALIDATION	APPROVED BY
DATE	FULL AUDIT	WESTERN AUSTRALIAN PLANNING COMMISSION
FEE PAID	LEGAL COMPONENT	FILE 133514
ASSESS No.	DOCKET PLAN/DIAG	Delegated Under S.16 P & D ACT 2005
	CERTIFIED CORRECT	DATE
	I.S.C.	
	F.S.C.	

IN ORDER FOR DEALINGS

SUBJECT TO

FOR INSPECTOR OF PLANS & SURVEYS / AUTHORIZED LAND OFFICER DATE

APPROVED REG 26A (4)

INSPECTOR OF PLANS & SURVEYS / AUTHORIZED LAND OFFICER DATE



DEPOSITED PLAN
68567




S:/Projects/11/11333/11333dp28.dgn
FP018-9-100701-dp28.acs FP-11333-093-VER 1.0

SHEET 1 OF 1
VERSION 1

VER	AMENDMENT	AUTHORISED BY	DATE

LIMITED IN DEPTH TO 60.96 METRES

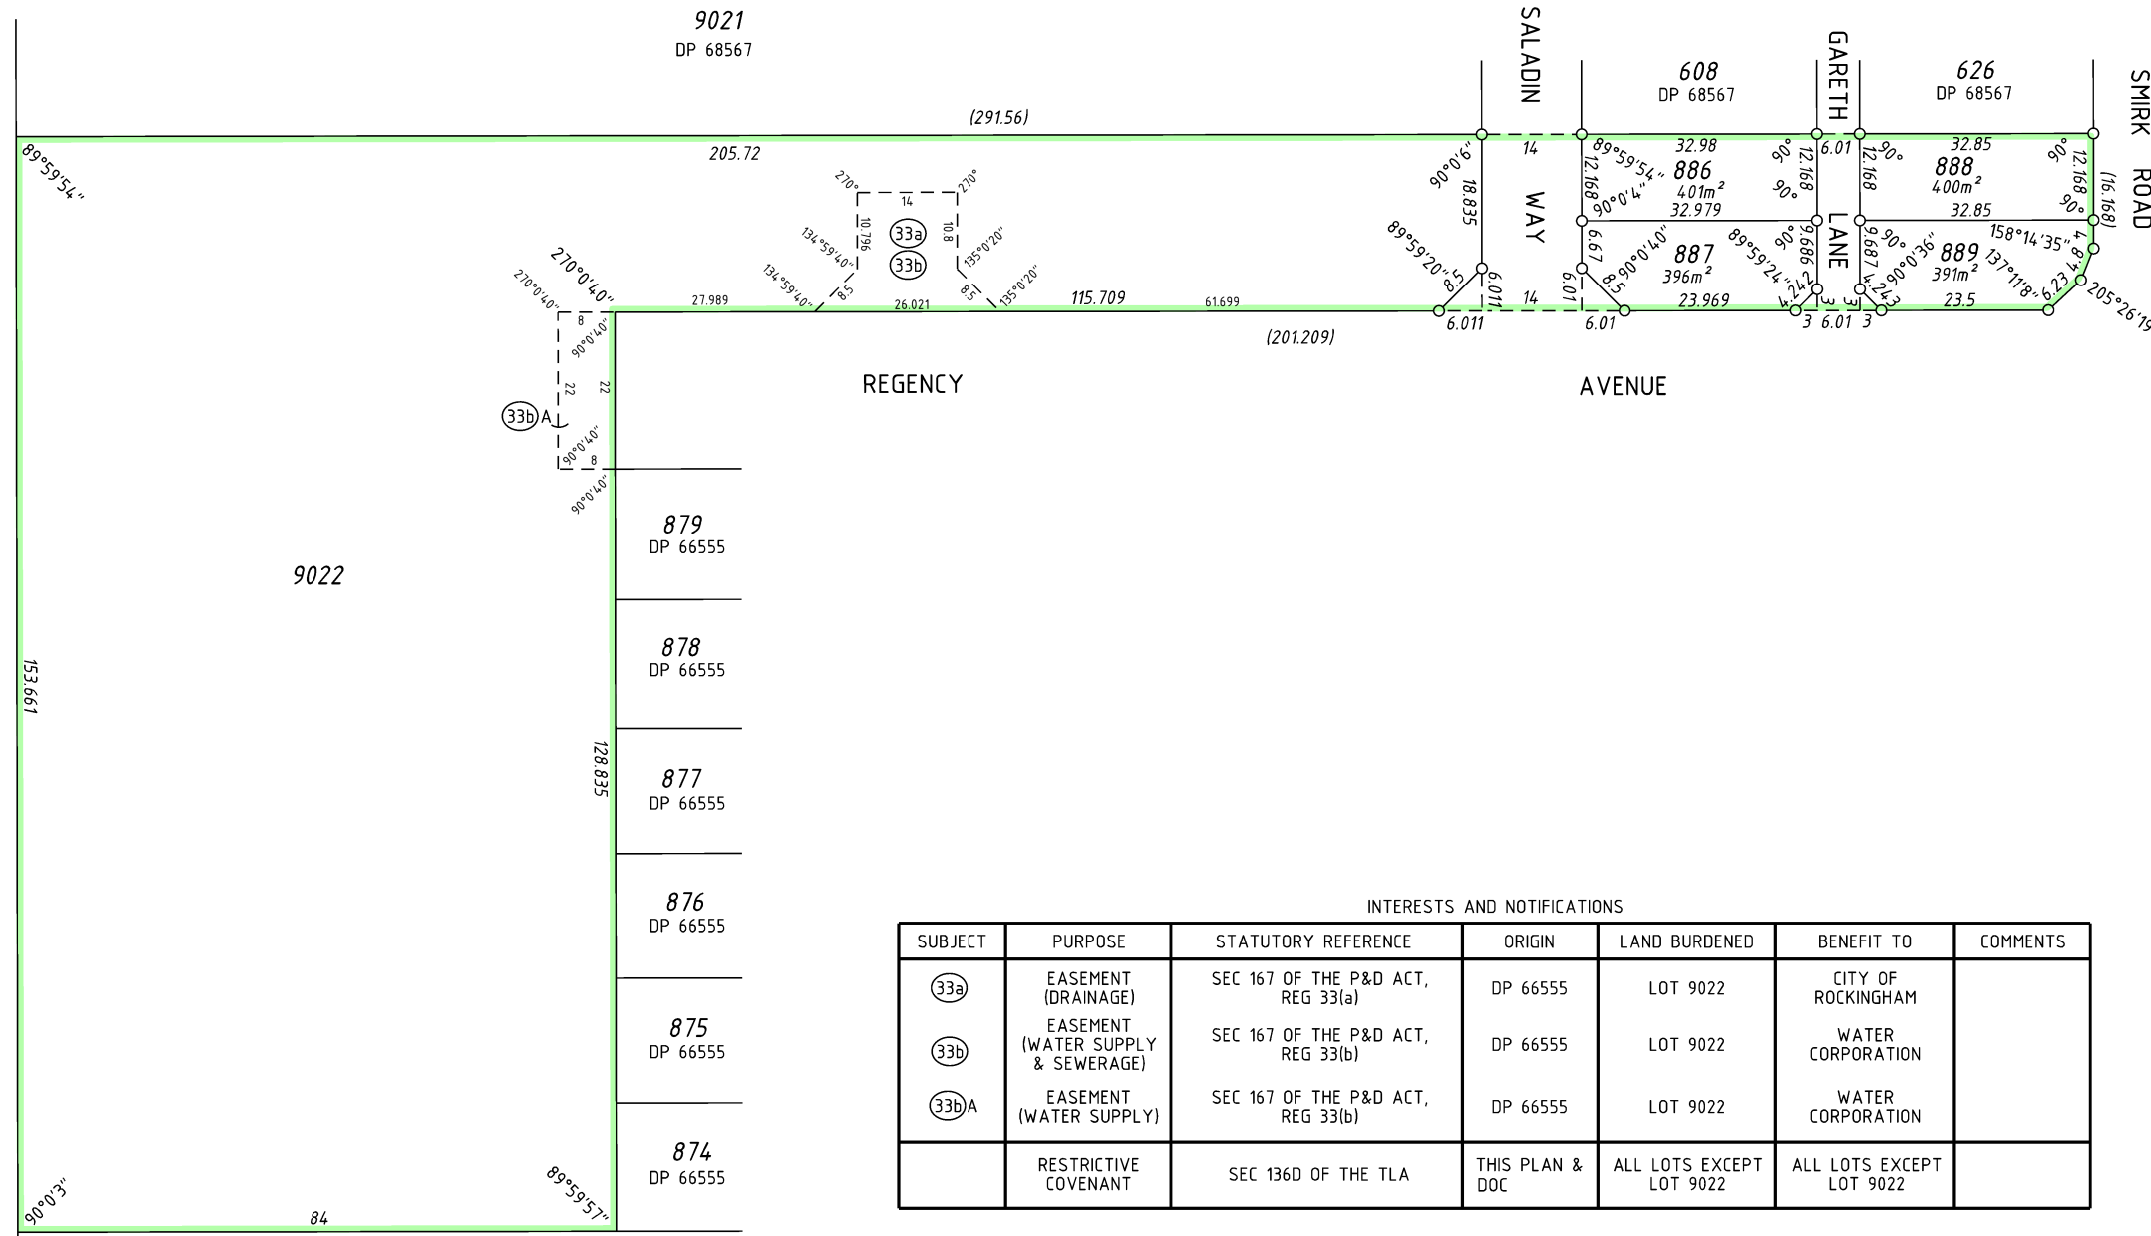

UCL
1507
DP 194627

9022

9021
DP 68567

879
DP 66555

878
DP 66555

877
DP 66555

876
DP 66555

875
DP 66555

874
DP 66555

9004
DP 64458

INTERESTS AND NOTIFICATIONS

SUBJECT	PURPOSE	STATUTORY REFERENCE	ORIGIN	LAND BURDENED	BENEFIT TO	COMMENTS
33a	EASEMENT (DRAINAGE)	SEC 167 OF THE P&D ACT, REG 33(a)	DP 66555	LOT 9022	CITY OF ROCKINGHAM	
33b	EASEMENT (WATER SUPPLY & SEWERAGE)	SEC 167 OF THE P&D ACT, REG 33(b)	DP 66555	LOT 9022	WATER CORPORATION	
33bA	EASEMENT (WATER SUPPLY)	SEC 167 OF THE P&D ACT, REG 33(b)	DP 66555	LOT 9022	WATER CORPORATION	
	RESTRICTIVE COVENANT	SEC 136D OF THE TLA	THIS PLAN & DOC	ALL LOTS EXCEPT LOT 9022	ALL LOTS EXCEPT LOT 9022	

**PRELIMINARY ONLY UNLODGED VERSION
SUBJECT TO LANDGATE AUDIT**

This plan is
-Current as at 8.7.2010
-Subject to change without notice
-Not intended for design use, a **LANDGATE CERTIFIED**
CORRECT copy should be obtained for such purposes.

SEE SHEET FOR SURVEY INFORMATION

SURVEY CARRIED OUT UNDER REG 26A
SPECIAL SURVEY AREA GUIDELINES

TYPE FREEHOLD
PURPOSE SUBDIVISION

PLAN OF

LOTS 886-889, 9022, ROADS & RESTRICTIVE COVENANT

DISTRICT PEEL ESTATE (COCKBURN SOUND) SSA YES/NO
TOWNSITE
DPI FILE FORMER TENURE
LOCAL AUTHORITY CITY OF ROCKINGHAM LOT 9016 DP 66555
LOCALITY BALDIVIS
ON
INDEX SEE SMART PLAN FIELD BOOK 103350 (SAM 4064)

SCALE: 1:750 AT A2 SIZE ALL DISTANCES ARE IN METRES

SURVEYOR'S CERTIFICATE - Reg 54
I, PHILIP GEORGE JONATH hereby certify that this is accurate and is a correct representation of the (a) *survey; and /or (b) *calculations from measurements [*delete if inapplicable] undertaken for the purposes of this plan and that it complies with the relevant written law(s) in relation to which it is lodged.

SURVEYOR'S CERTIFICATE - Compiled
I hereby certify that this compiled plan (a) is a correct and accurate representation of the survey(s) of subject land; and (b) is in accordance with the relevant law in relation to which it is lodged.

Licensed Surveyor Date

SURVEYING & DRAFTING BY
WHELANS (WA) PTY LTD
(08) 9443 1511 www.whelans.com.au

LODGED	TYPE OF VALIDATION	APPROVED BY
DATE	FULL AUDIT	WESTERN AUSTRALIAN PLANNING COMMISSION
FEE PAID	LEGAL COMPONENT	FILE 135643
ASSESS No.	DOCKET PLAN/DIAG	Delegated Under S.16 P & D ACT 2005
	CERTIFIED CORRECT	DATE
	I.S.C.	
	F.S.C.	

IN ORDER FOR DEALINGS

SUBJECT TO

FOR INSPECTOR OF PLANS & SURVEYS / AUTHORIZED LAND OFFICER DATE

APPROVED REG 26A (4)

INSPECTOR OF PLANS & SURVEYS / AUTHORIZED LAND OFFICER DATE

INSPECTION OF PLANS & SURVEYS
WESTERN AUSTRALIA

Landgate
Western Australian Land Information Authority

DEPOSITED PLAN
68570

SHEET 1 OF 1
VERSION 1




VER	AMENDMENT	AUTHORISED BY	DATE
-----	-----------	---------------	------

LIMITED IN DEPTH TO 60.96 METRES

LOT	FORMER PI/TENURE	ON PLAN/DIAGRAM	TITLE
LOT 1198	PT LOT 9023	DP 68573	
LOTS 1196, 1197, 1199-1202	PT LOT 9023 PT LOT 9025	DP 68573 DP 68914	
LOT 9026	PT LOT 9025	DP 68914	

TYPE	FREEHOLD
PURPOSE	SUBDIVISION
PLAN OF	

**LOTS 1196-1202,
9026, ROADS &
RESTRICTIVE COVENANT**

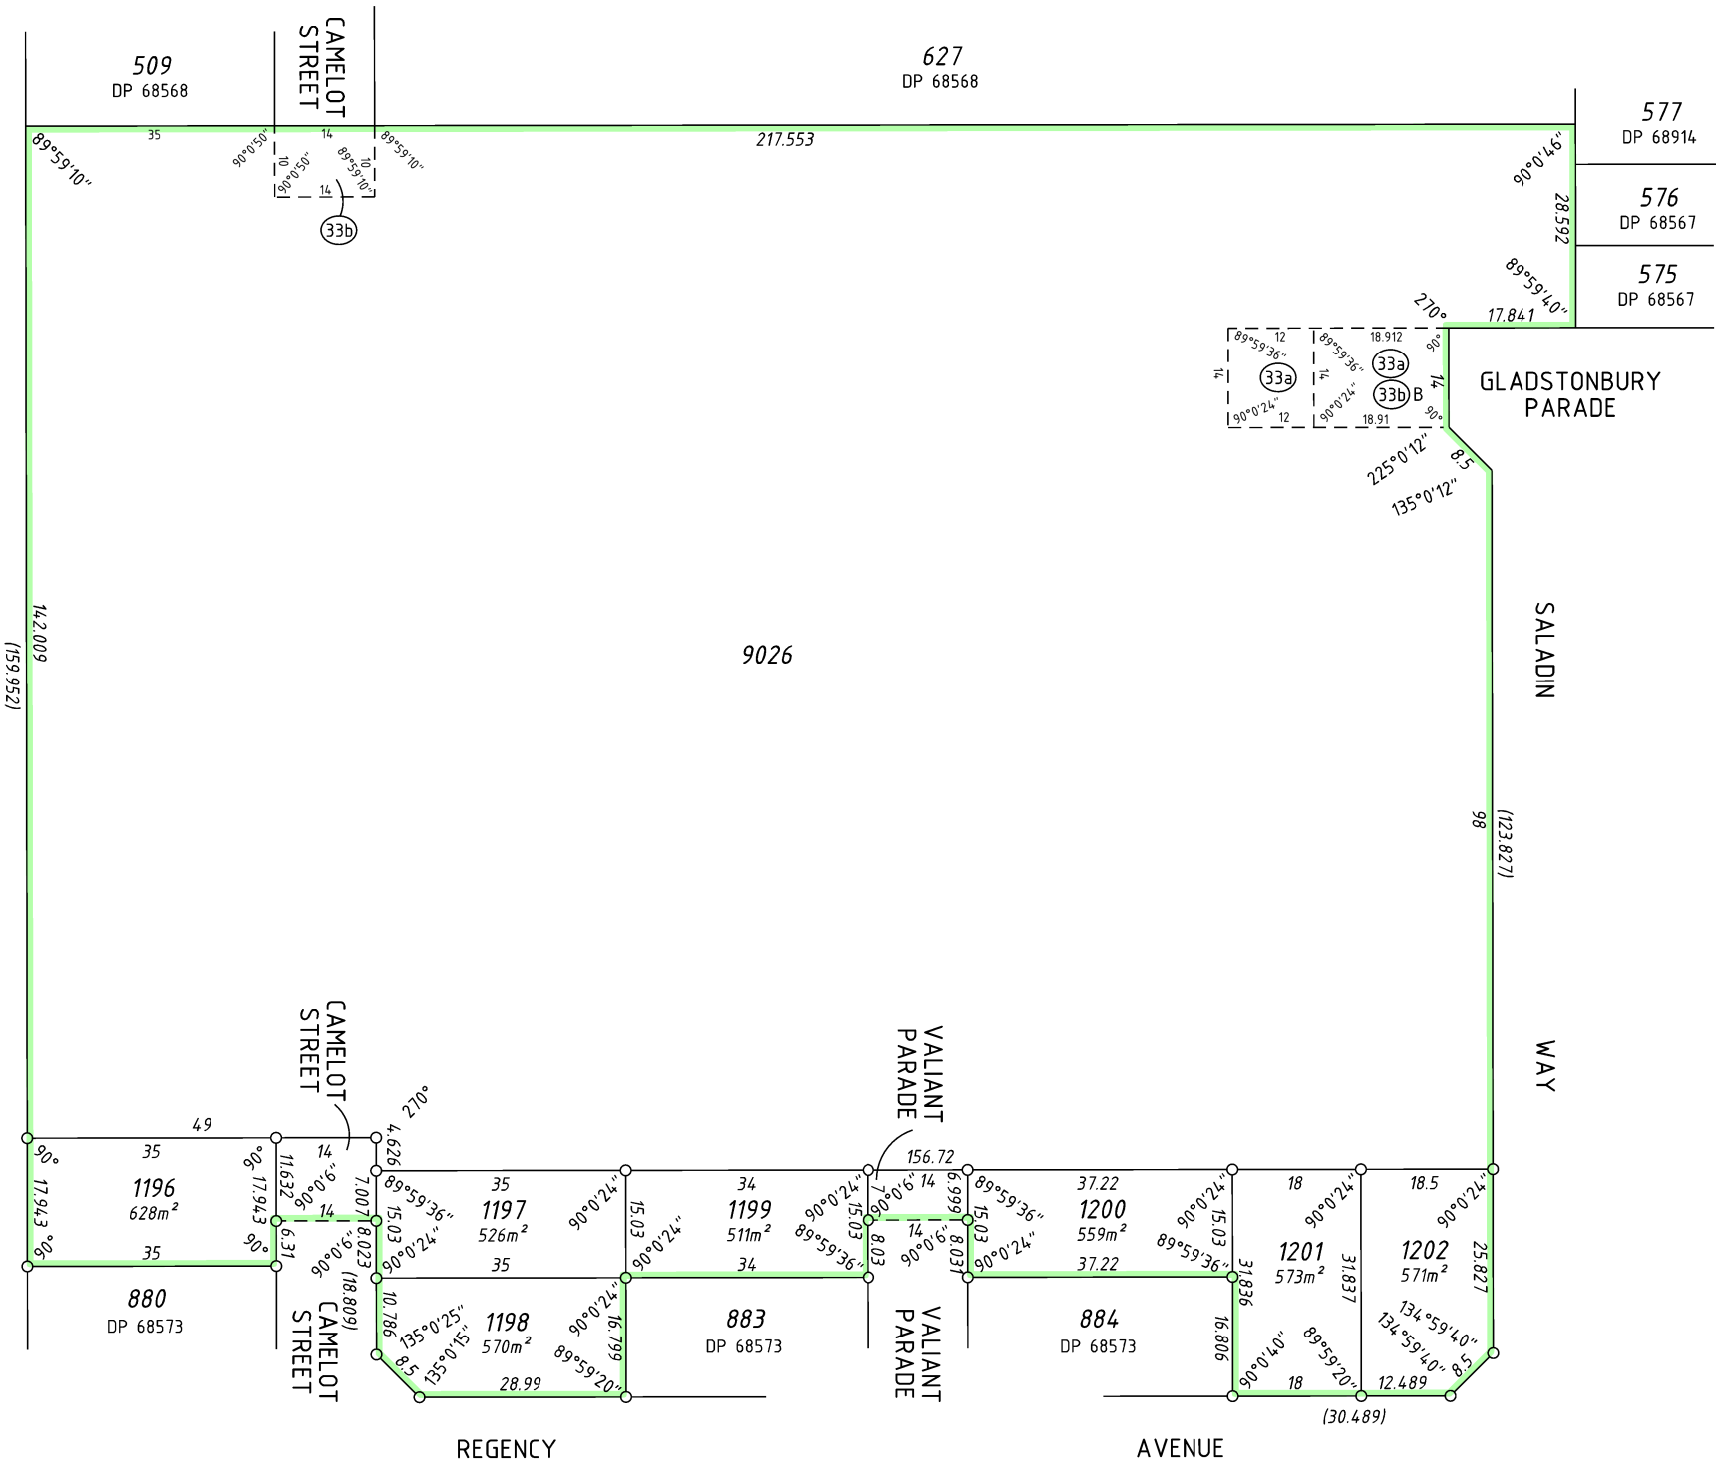

**PRELIMINARY ONLY UNLOGGED VERSION
SUBJECT TO LANDGATE AUDIT**

This plan is
 -Current as at 27.08.2010
 -Subject to change without notice
 -Not intended for design use, a LANDGATE CERTIFIED
 -CORRECT copy should be obtained for such purposes.

DISTRICT PEEL ESTATE (COCKBURN SOUND)	SSA YES/NO
TOWNSITE	FORMER TENURE
DPI FILE	SEE TABLE
LOCAL AUTHORITY CITY OF ROCKINGHAM	
LOCALITY BALDIVIS	FIELD BOOK
INDEX SEE SMART PLAN	103350 (SAM 4064)

SCALE: 1:750 AT A2 SIZE ALL DISTANCES ARE IN METRES

SURVEYOR'S CERTIFICATE - Reg 54
 I, PHILIP GEORGE JONATHAN, hereby certify that this is accurate and is a correct representation of the (a) *survey; and /or (b) *calculations from measurements [*delete if inapplicable] undertaken for the purposes of this plan and that it complies with the relevant written law(s) in relation to which it is lodged.

Licensed Surveyor Date

SURVEYING & DRAFTING BY WHELANS (WA) PTY LTD (08) 9443 1511 www.whelans.com.au		
LODGED	TYPE OF VALIDATION	APPROVED BY
DATE	FULL AUDIT	WESTERN AUSTRALIAN PLANNING COMMISSION
FEE PAID	LEGAL COMPONENT	FILE 141873
ASSESS No.	DOCKET PLAN/DIAG	Delegated Under S.16 P & D ACT 2005
	CERTIFIED CORRECT	DATE
	I.S.C.	
	F.S.C.	

IN ORDER FOR DEALINGS

SUBJECT TO

FOR INSPECTOR OF PLANS & SURVEYS / AUTHORIZED LAND OFFICER DATE

APPROVED REG 26A (4)

INSPECTOR OF PLANS & SURVEYS / AUTHORIZED LAND OFFICER DATE



DEPOSITED PLAN
68909

SHEET	1	OF	1
VERSION	1		

SUBJECT	PURPOSE	STATUTORY REFERENCE	ORIGIN	LAND BURDENED	BENEFIT TO	COMMENTS
33b	EASEMENT (SEWERAGE)	SEC 167 OF THE P&D ACT, REG 33(b)	DP 64478	LOT 9026	WATER CORPORATION	
33a	EASEMENT (DRAINAGE)	SEC 167 OF THE P&D ACT, REG 33(a)	DP 64467	LOT 9026	CITY OF ROCKINGHAM	
33bB	EASEMENT (WATER SUPPLY)	SEC 167 OF THE P&D ACT, REG 33(b)	DP 64467	LOT 9026	WATER CORPORATION	
	RESTRICTIVE COVENANT	SEC 136D OF THE TLA	THIS PLAN & DOC	ALL LOTS EXCEPT LOT 9026	ALL LOTS EXCEPT LOT 9026	

SEE SHEET FOR SURVEY INFORMATION

SURVEY CARRIED OUT UNDER REG 26A
SPECIAL SURVEY AREA GUIDELINES

