


VER	AMENDMENT	AUTHORISED BY	DATE

LIMITED IN DEPTH TO 60.96 METRES

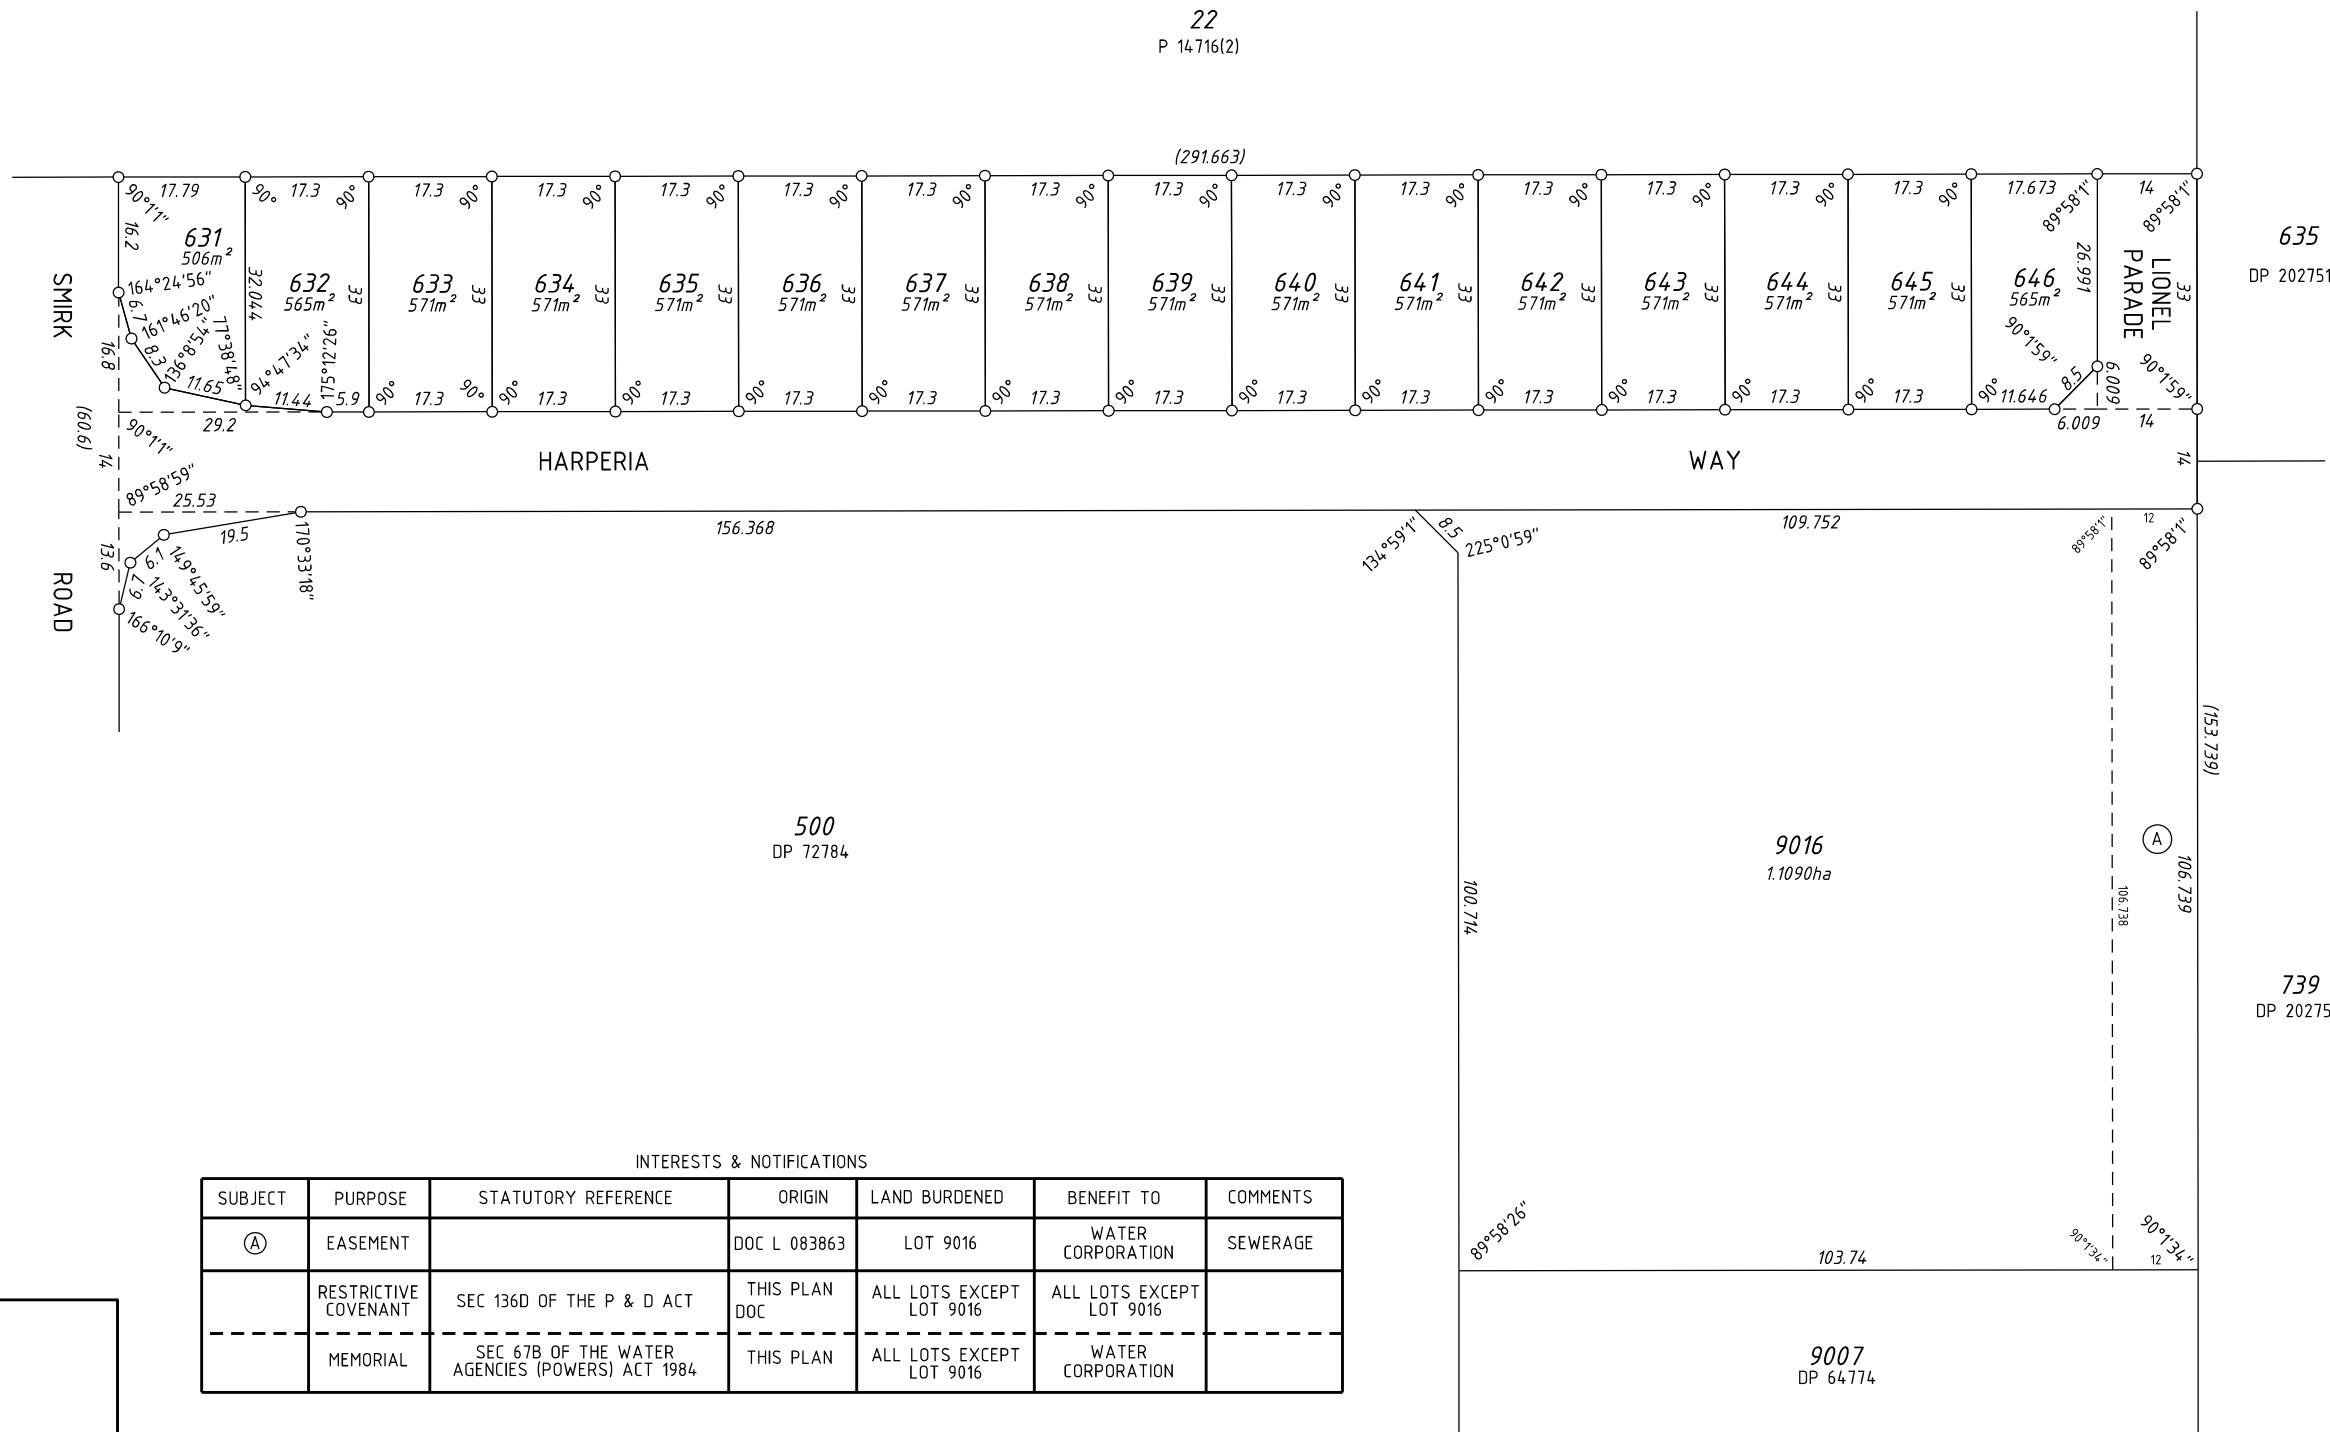

INTERESTS & NOTIFICATIONS

SUBJECT	PURPOSE	STATUTORY REFERENCE	ORIGIN	LAND BURDENED	BENEFIT TO	COMMENTS
(A)	EASEMENT		DOC L 083863	LOT 9016	WATER CORPORATION	SEWERAGE
	RESTRICTIVE COVENANT	SEC 136D OF THE P & D ACT	THIS PLAN DOC	ALL LOTS EXCEPT LOT 9016	ALL LOTS EXCEPT LOT 9016	
	MEMORIAL	SEC 67B OF THE WATER AGENCIES (POWERS) ACT 1984	THIS PLAN	ALL LOTS EXCEPT LOT 9016	WATER CORPORATION	

SEE SHEET FOR SURVEY INFORMATION

SURVEY CARRIED OUT UNDER REG 26A  
SPECIAL SURVEY AREA GUIDELINES

**PRELIMINARY ONLY UNLODGED VERSION  
SUBJECT TO LANDGATE AUDIT**

This plan is  
 -Current as at 11.1.2012  
 -Subject to change without notice  
 -Not intended for design use, a **LANDGATE CERTIFIED CORRECT** copy should be obtained for such purposes.

TYPE FREEHOLD  
PURPOSE SUBDIVISION

PLAN OF  
**LOTS 631-646, 9016, ROADS  
& RESTRICTIVE COVENANT**

DISTRICT PEEL ESTATE (COCKBURN SOUND)	SSA YES/NO
TOWNSITE	FORMER TENURE
DRDL FILE	LOT 9015 DP 65183 C/T 2753/2
LOCAL AUTHORITY CITY OF ROCKINGHAM	
LOCALITY BALDIVIS	FIELD BOOK 103350 (SAM 4064)
ON	
INDEX SEE SMART PLAN	

SCALE: 1:750 AT A2 SIZE ALL DISTANCES ARE IN METRES

SURVEYOR'S CERTIFICATE - Reg 54 I, GREGORY JOHN IRELAND hereby certify that this is accurate and is a correct representation of the (a) *survey; and /or (b) *calculations from measurements (*delete if inapplicable) undertaken for the purposes of this plan and that it complies with the relevant written law(s) in relation to which it is lodged	SURVEYOR'S CERTIFICATE - Compiled I, hereby certify that this compiled plan (a) is a correct and accurate representation of the survey(s) of subject land; and (b) is in accordance with the relevant law in relation to which it is lodged.
Licensed Surveyor Date	Licensed Surveyor Date

SURVEYING & DRAFTING BY WHELANS (WA) PTY LTD (08) 9443 1511 www.whelans.com.au		
LODGED	TYPE OF VALIDATION	APPROVED BY
DATE	FULL AUDIT	WESTERN AUSTRALIAN PLANNING COMMISSION
FEE PAID	LEGAL COMPONENT	FILE 144371
ASSESS No.	DOCKET PLAN/DIAG	Delegated Under S.16 P & D ACT 2005
	CERTIFIED CORRECT	DATE
	I.S.C.	
	F.S.C.	

IN ORDER FOR DEALINGS

SUBJECT TO

FOR INSPECTOR OF PLANS & SURVEYS / AUTHORIZED LAND OFFICER DATE

APPROVED REG 26A (4)

INSPECTOR OF PLANS & SURVEYS / AUTHORIZED LAND OFFICER DATE



DEPOSITED PLAN

**73201**

